



# Volume III AEE Drawings

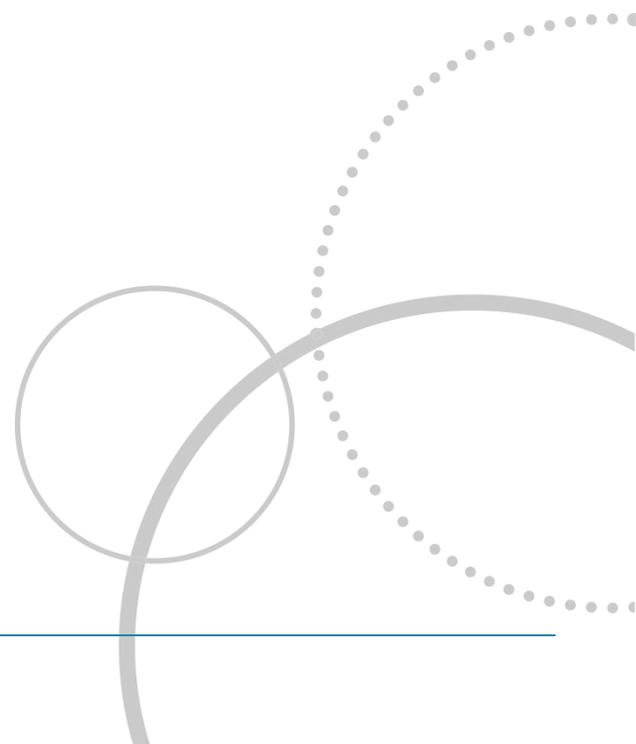



## Chapter 1 Drawing 1.1 Statutory Environmental Designations



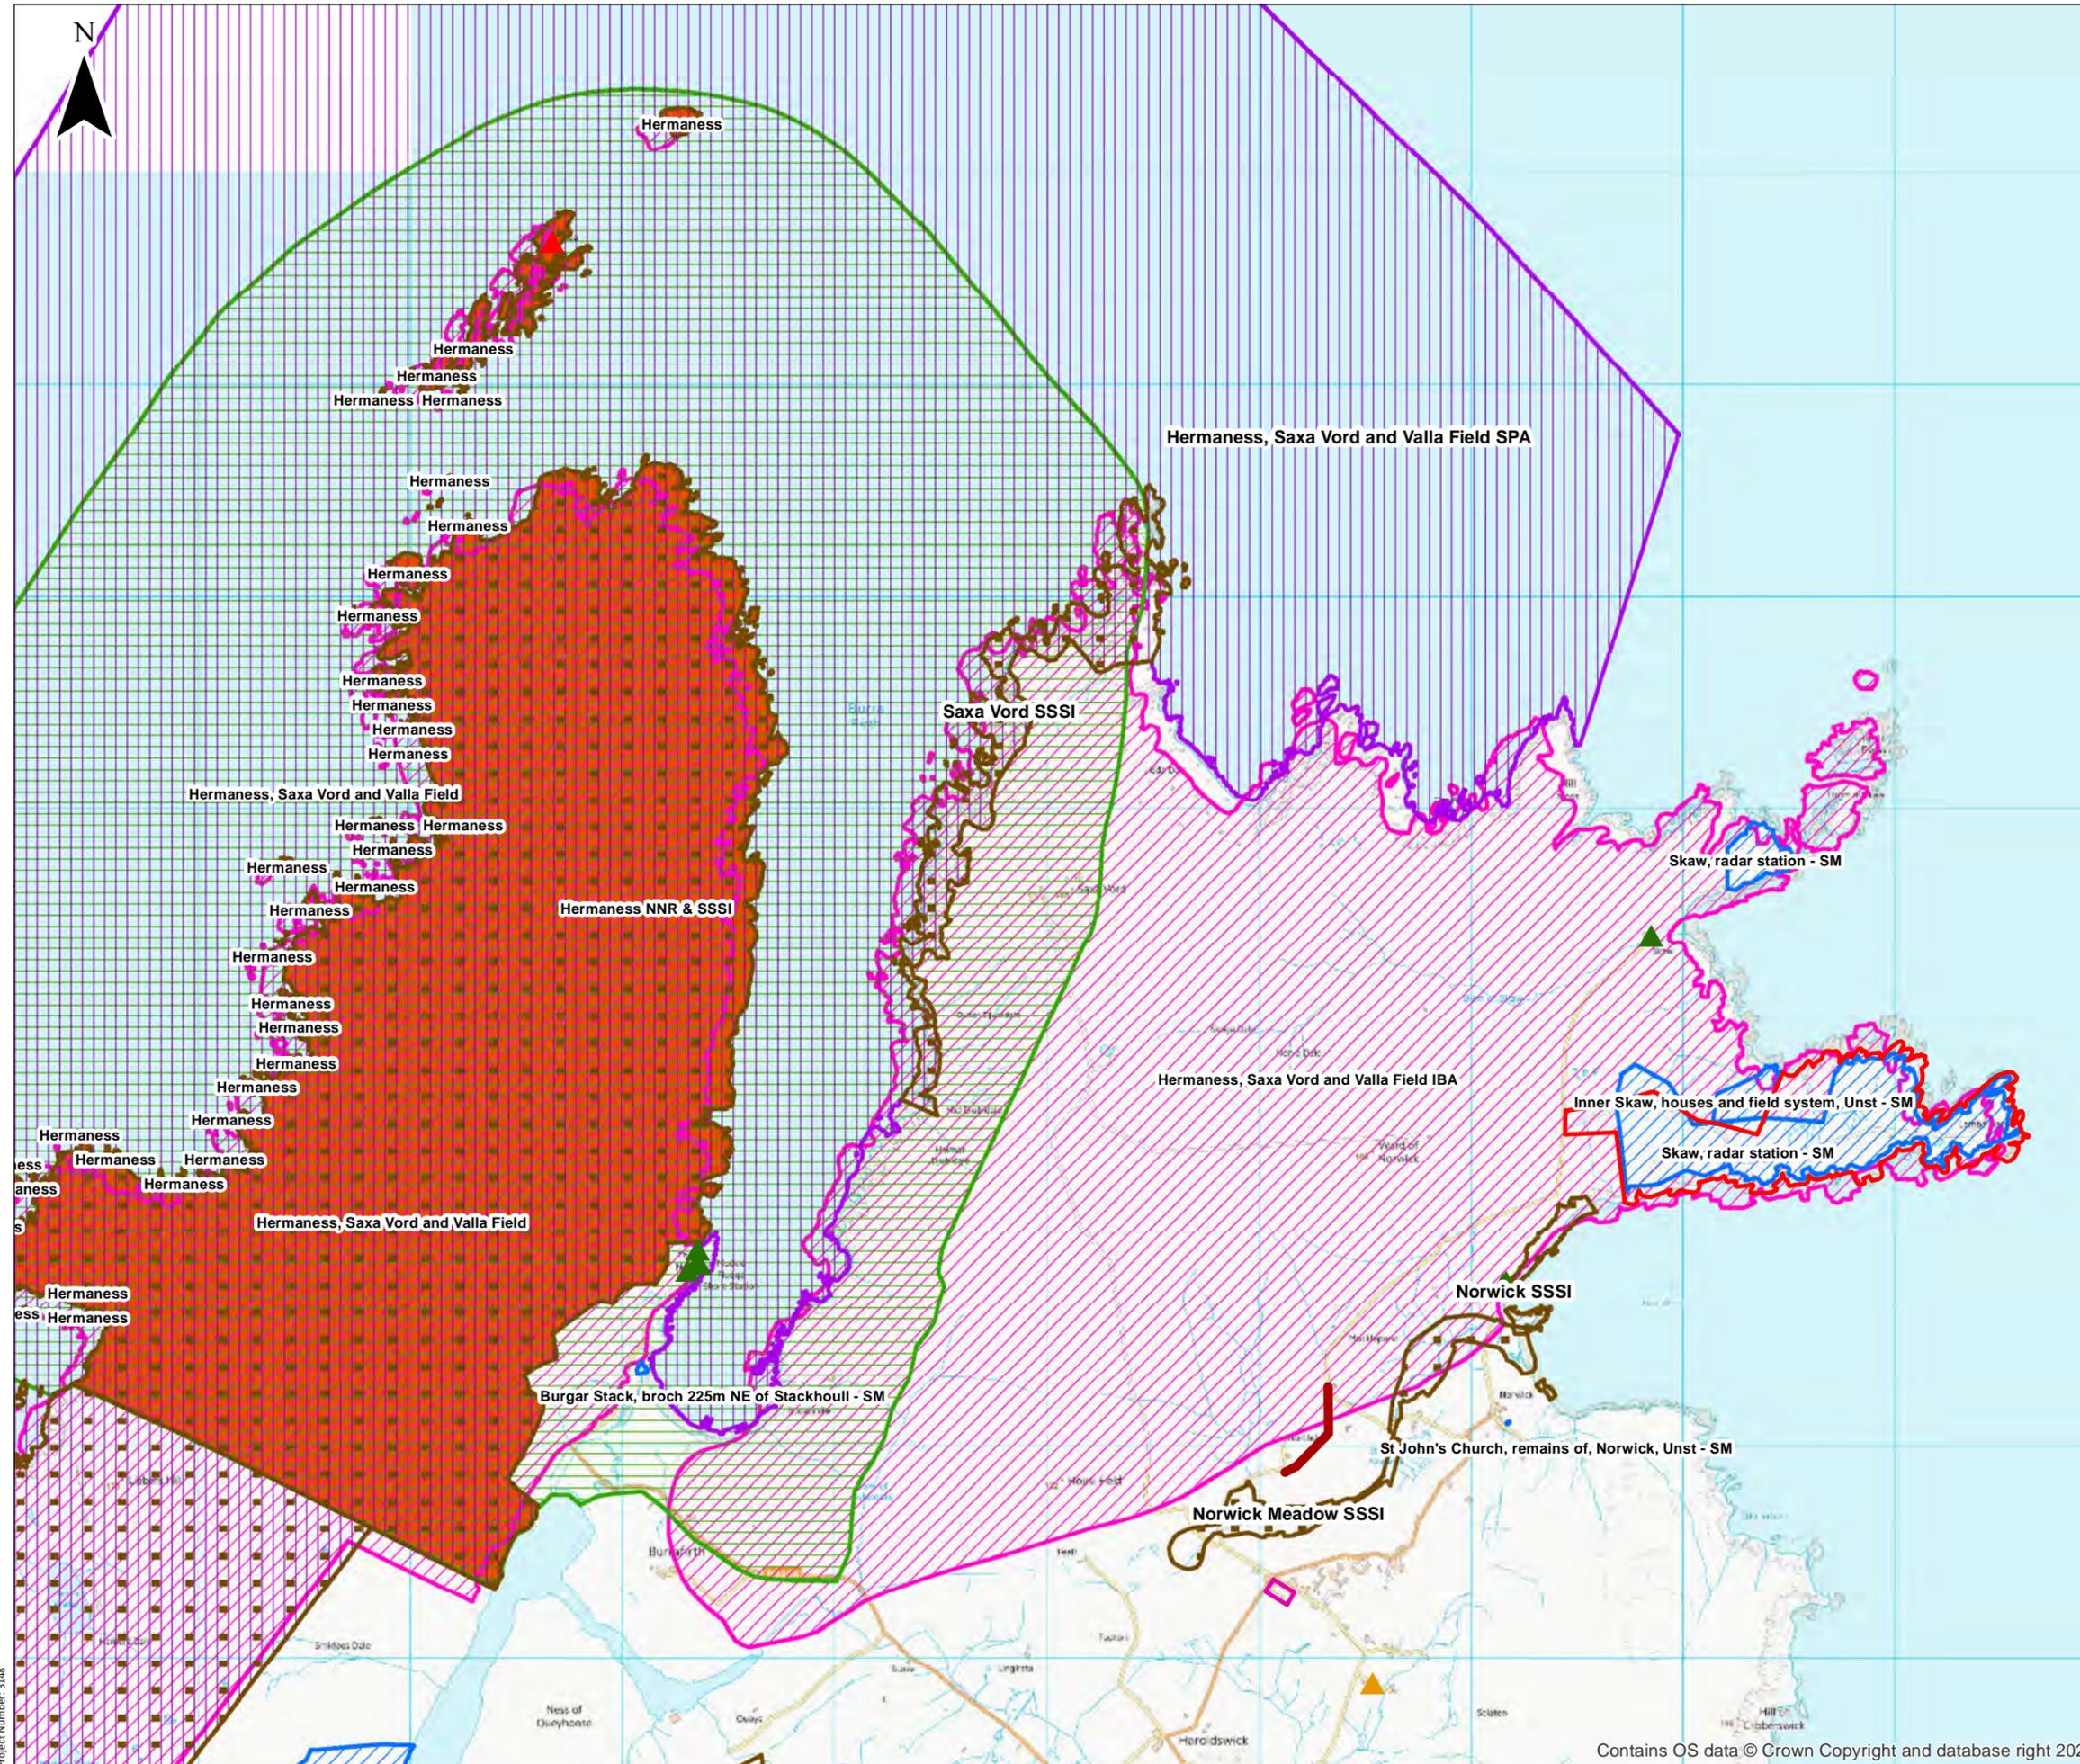

- KEY**
- Proposed Launch Site Boundary
  - New Section of Access
  - Launch and Range Control Centre Boundary
  - Site of Special Scientific Interest (SSSI)
  - Special Protection Area
  - Important Bird Area
  - National Nature Reserve
  - National Scenic Area
  - Scheduled Monument
  - ▲ A-Listed Building
  - ▲ B-Listed Building
  - ▲ C-Listed Building



Scale 1:30,000 @ A3



Shetland Space Centre  
Saxa Vord Spaceport  
Assessment of Environmental Effects

**Drawing 1.1**  
**Statutory Environmental Designations**





Project Number: 3108



## Chapter 2 -



## Chapter 3 Drawing 3.1 Proposed Project Location

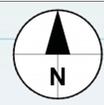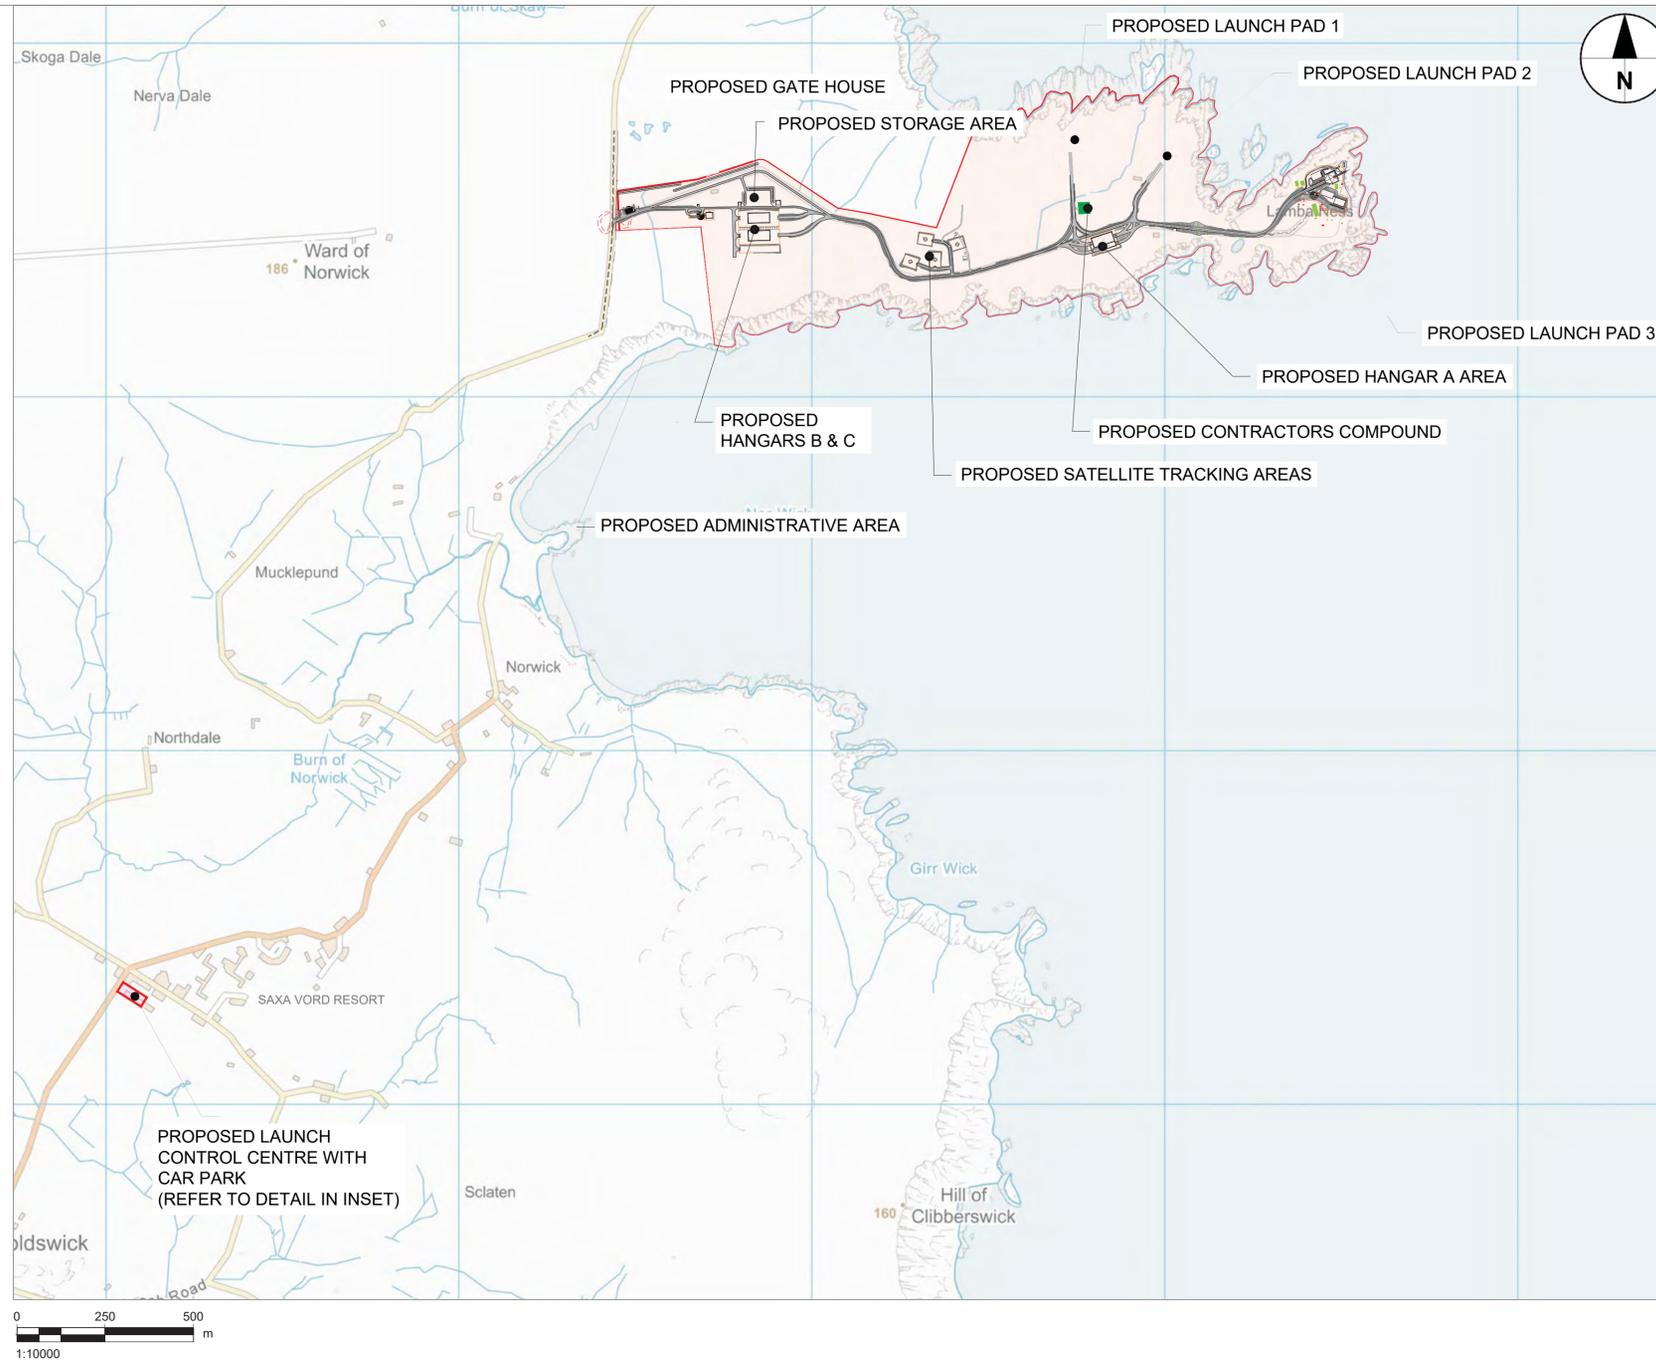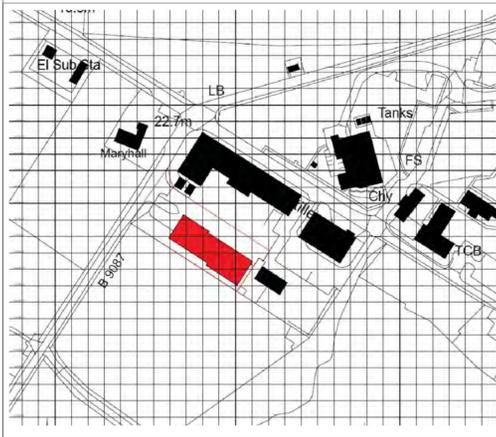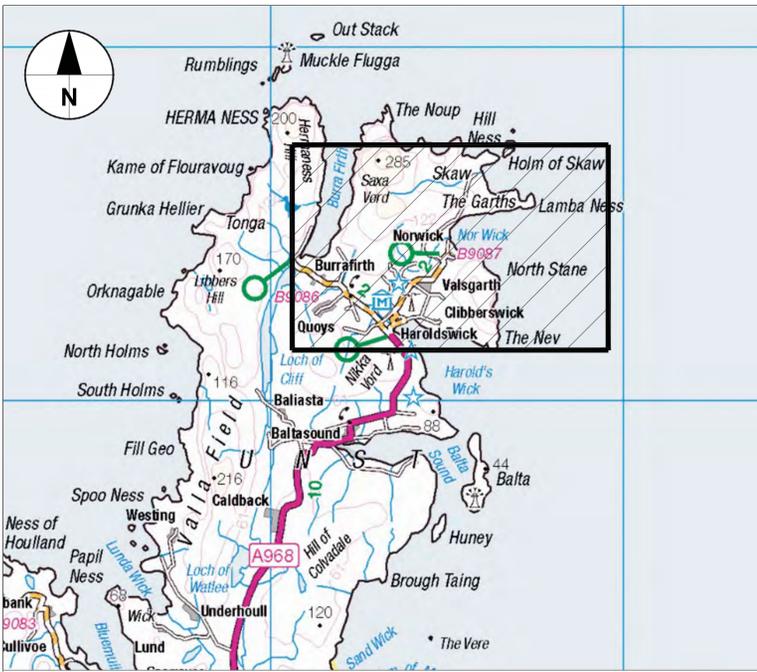

- Notes
- SITE OF PROPOSED PROJECT
  - PROPOSED LAUNCH CONTROL CENTRE

Key Plan

Purpose Of Issue  
SPACEPORT LICENCE APPLICATION

Project Number  
60617516

Sheet Title  
OVERALL PROPOSAL MAP

Sheet Number  
DRAWING 3.1

Scale: 1:10,000


This drawing has been prepared for the use of AECOM's client. It may not be used, modified, reproduced or relied upon by third parties, except as agreed by AECOM or as required by law. AECOM accepts no responsibility, and denies any liability, whatsoever, to any party that uses or relies on this drawing without AECOM's express written consent. All measurements must be obtained from the stated dimensions.


## Chapter 3 Drawing 3.2 Proposed Project Layout






## Chapter 3 Drawing 3.3 Launch Pad 1 Layout

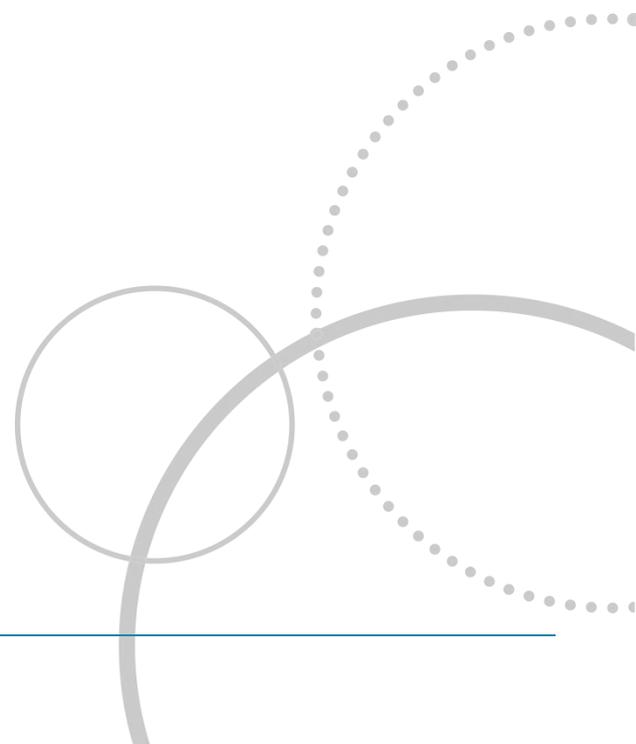

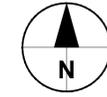

This drawing has been prepared for the use of AECOM's client. It may not be used, modified, reproduced or relied upon by third parties, except as agreed by AECOM or as required by law. AECOM accepts no responsibility, and denies any liability, whatsoever, to any party that uses or relies on this drawing without AECOM's express written consent. Do not scale this document. All measurements must be obtained from the stated dimensions.

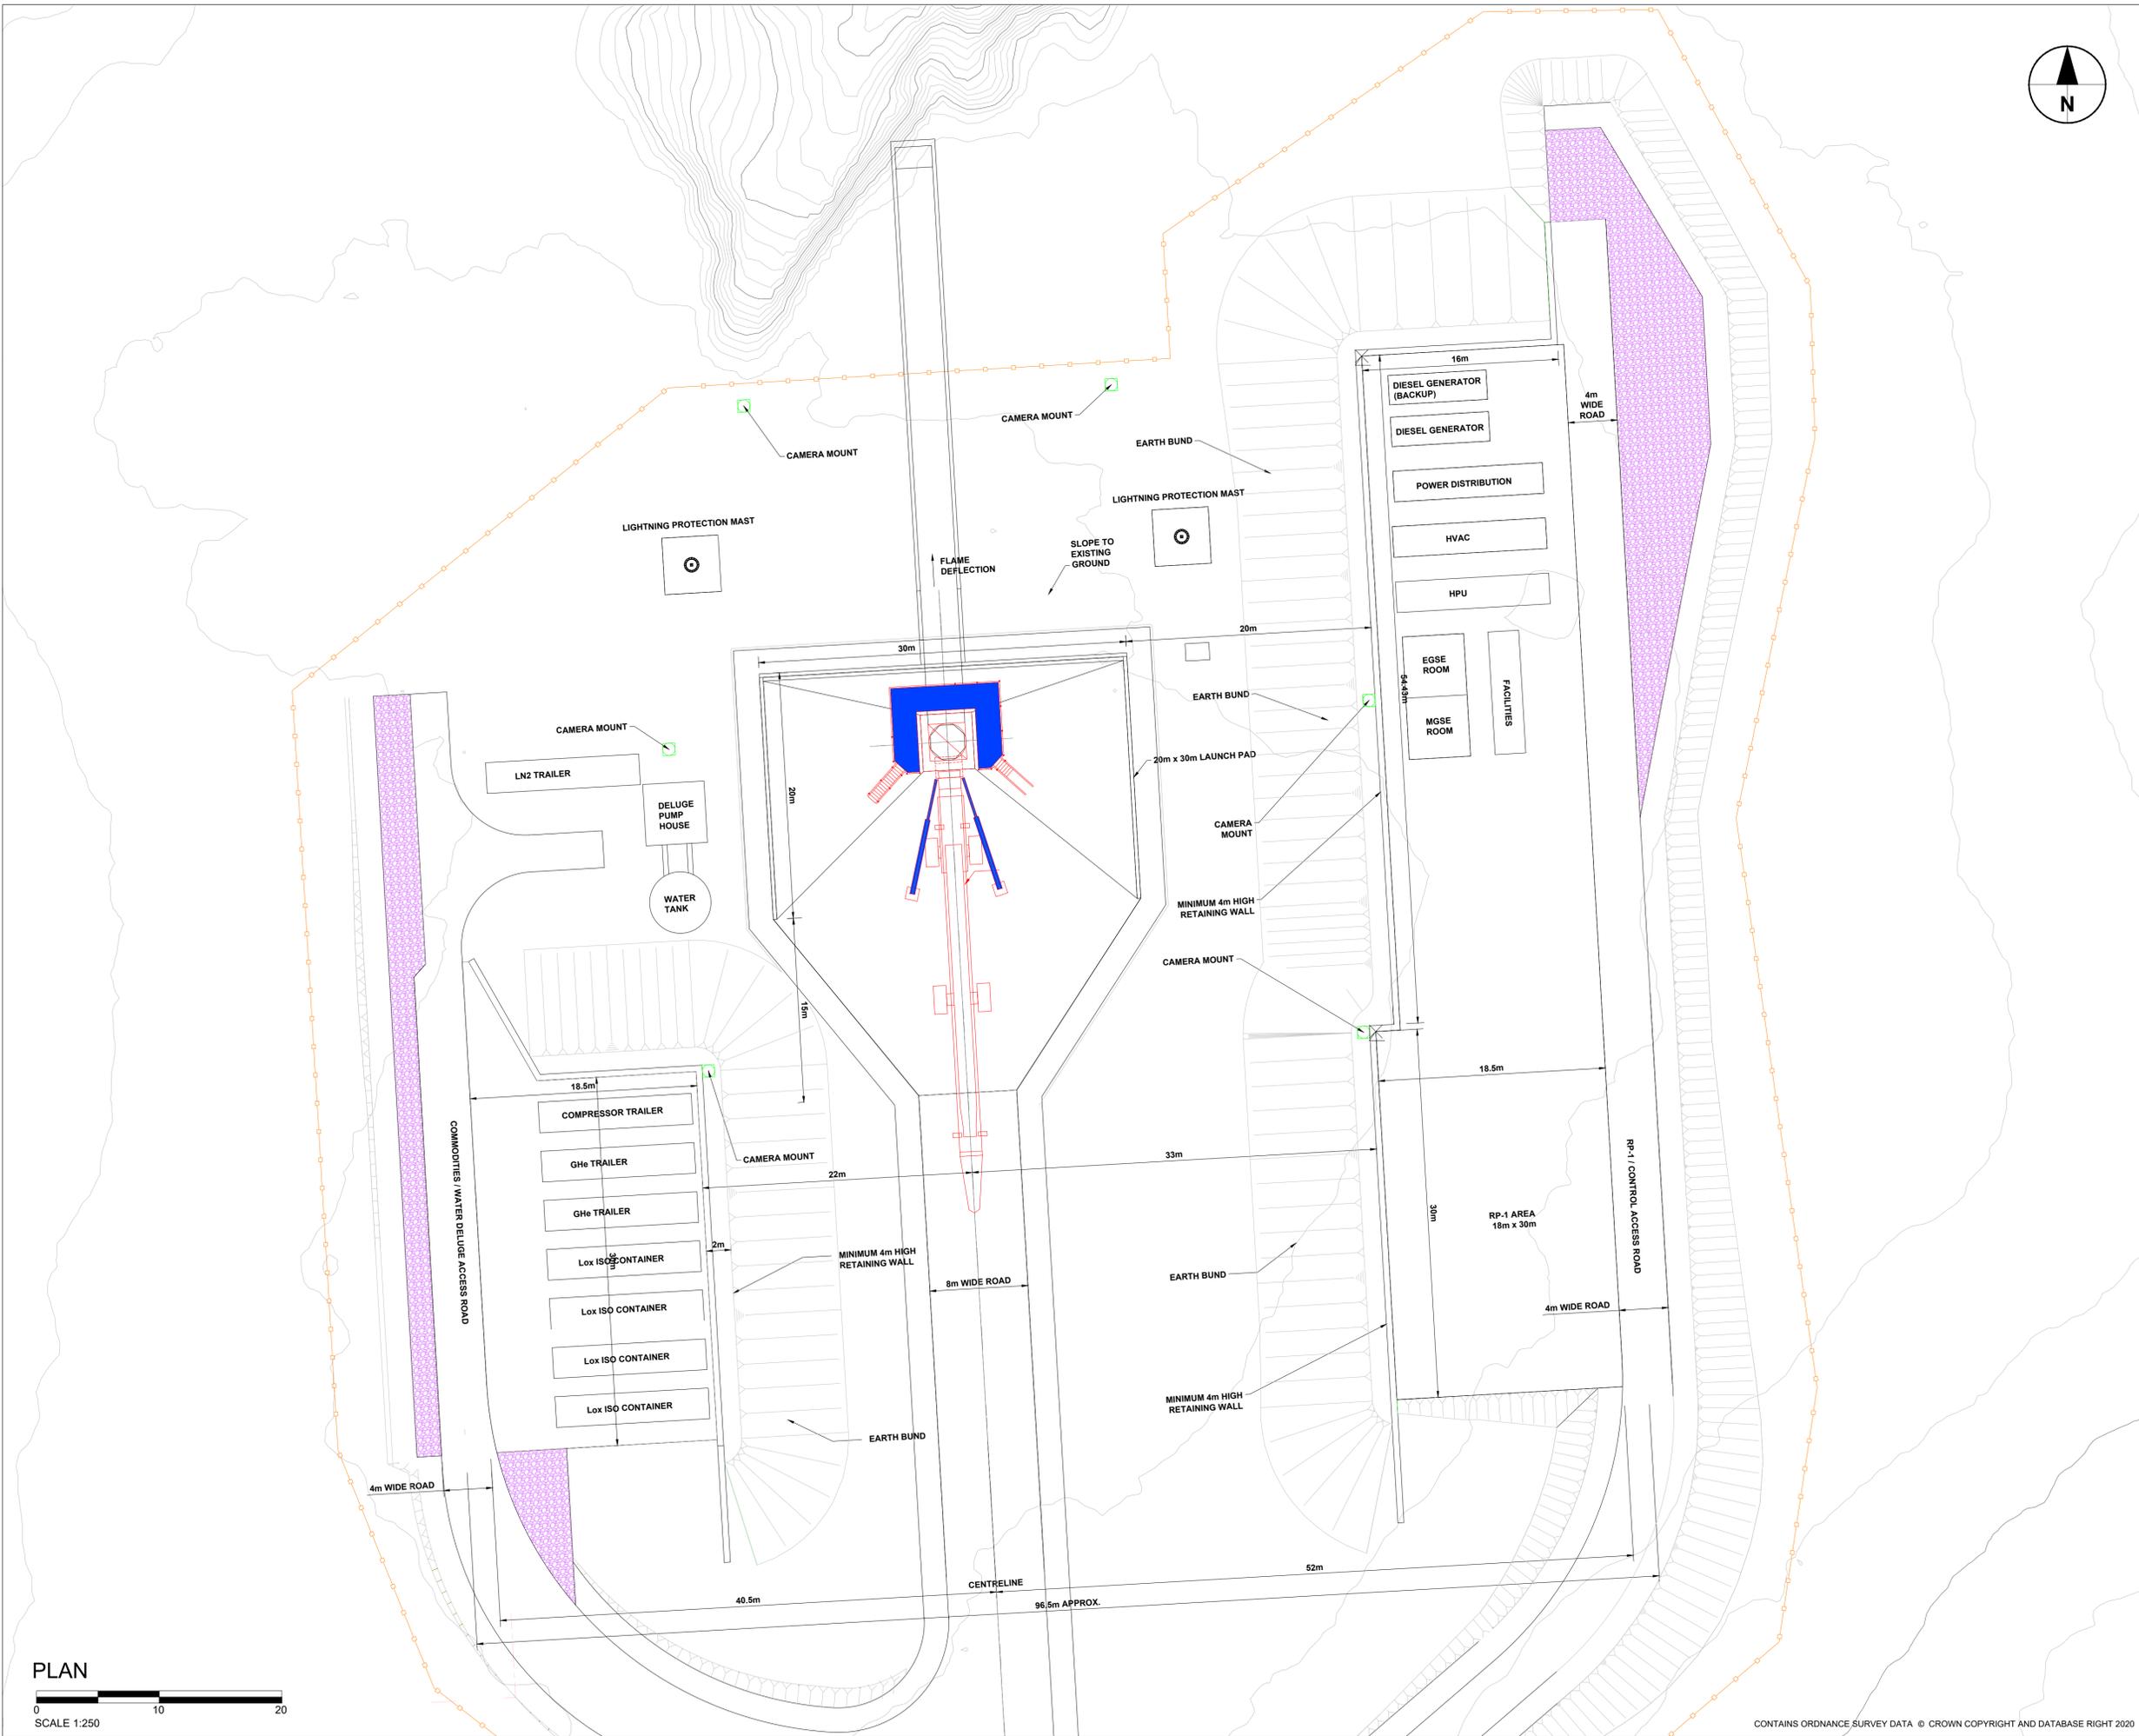

PLAN






## Chapter 3 Drawing 3.4 Launch Pad 2 Layout





PLAN

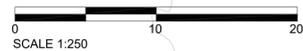


SCALE 1:250


This drawing has been prepared for the use of AECOM's client. It may not be used, modified, reproduced or relied upon by third parties, except as agreed by AECOM or as required by law. AECOM accepts no responsibility, and denies any liability, whatsoever, to any party that uses or relies on this drawing without AECOM's express written consent. Do not scale this document. All measurements must be obtained from the stated dimensions.



## Chapter 3 Drawing 3.5 Launch Pad 3 Layout

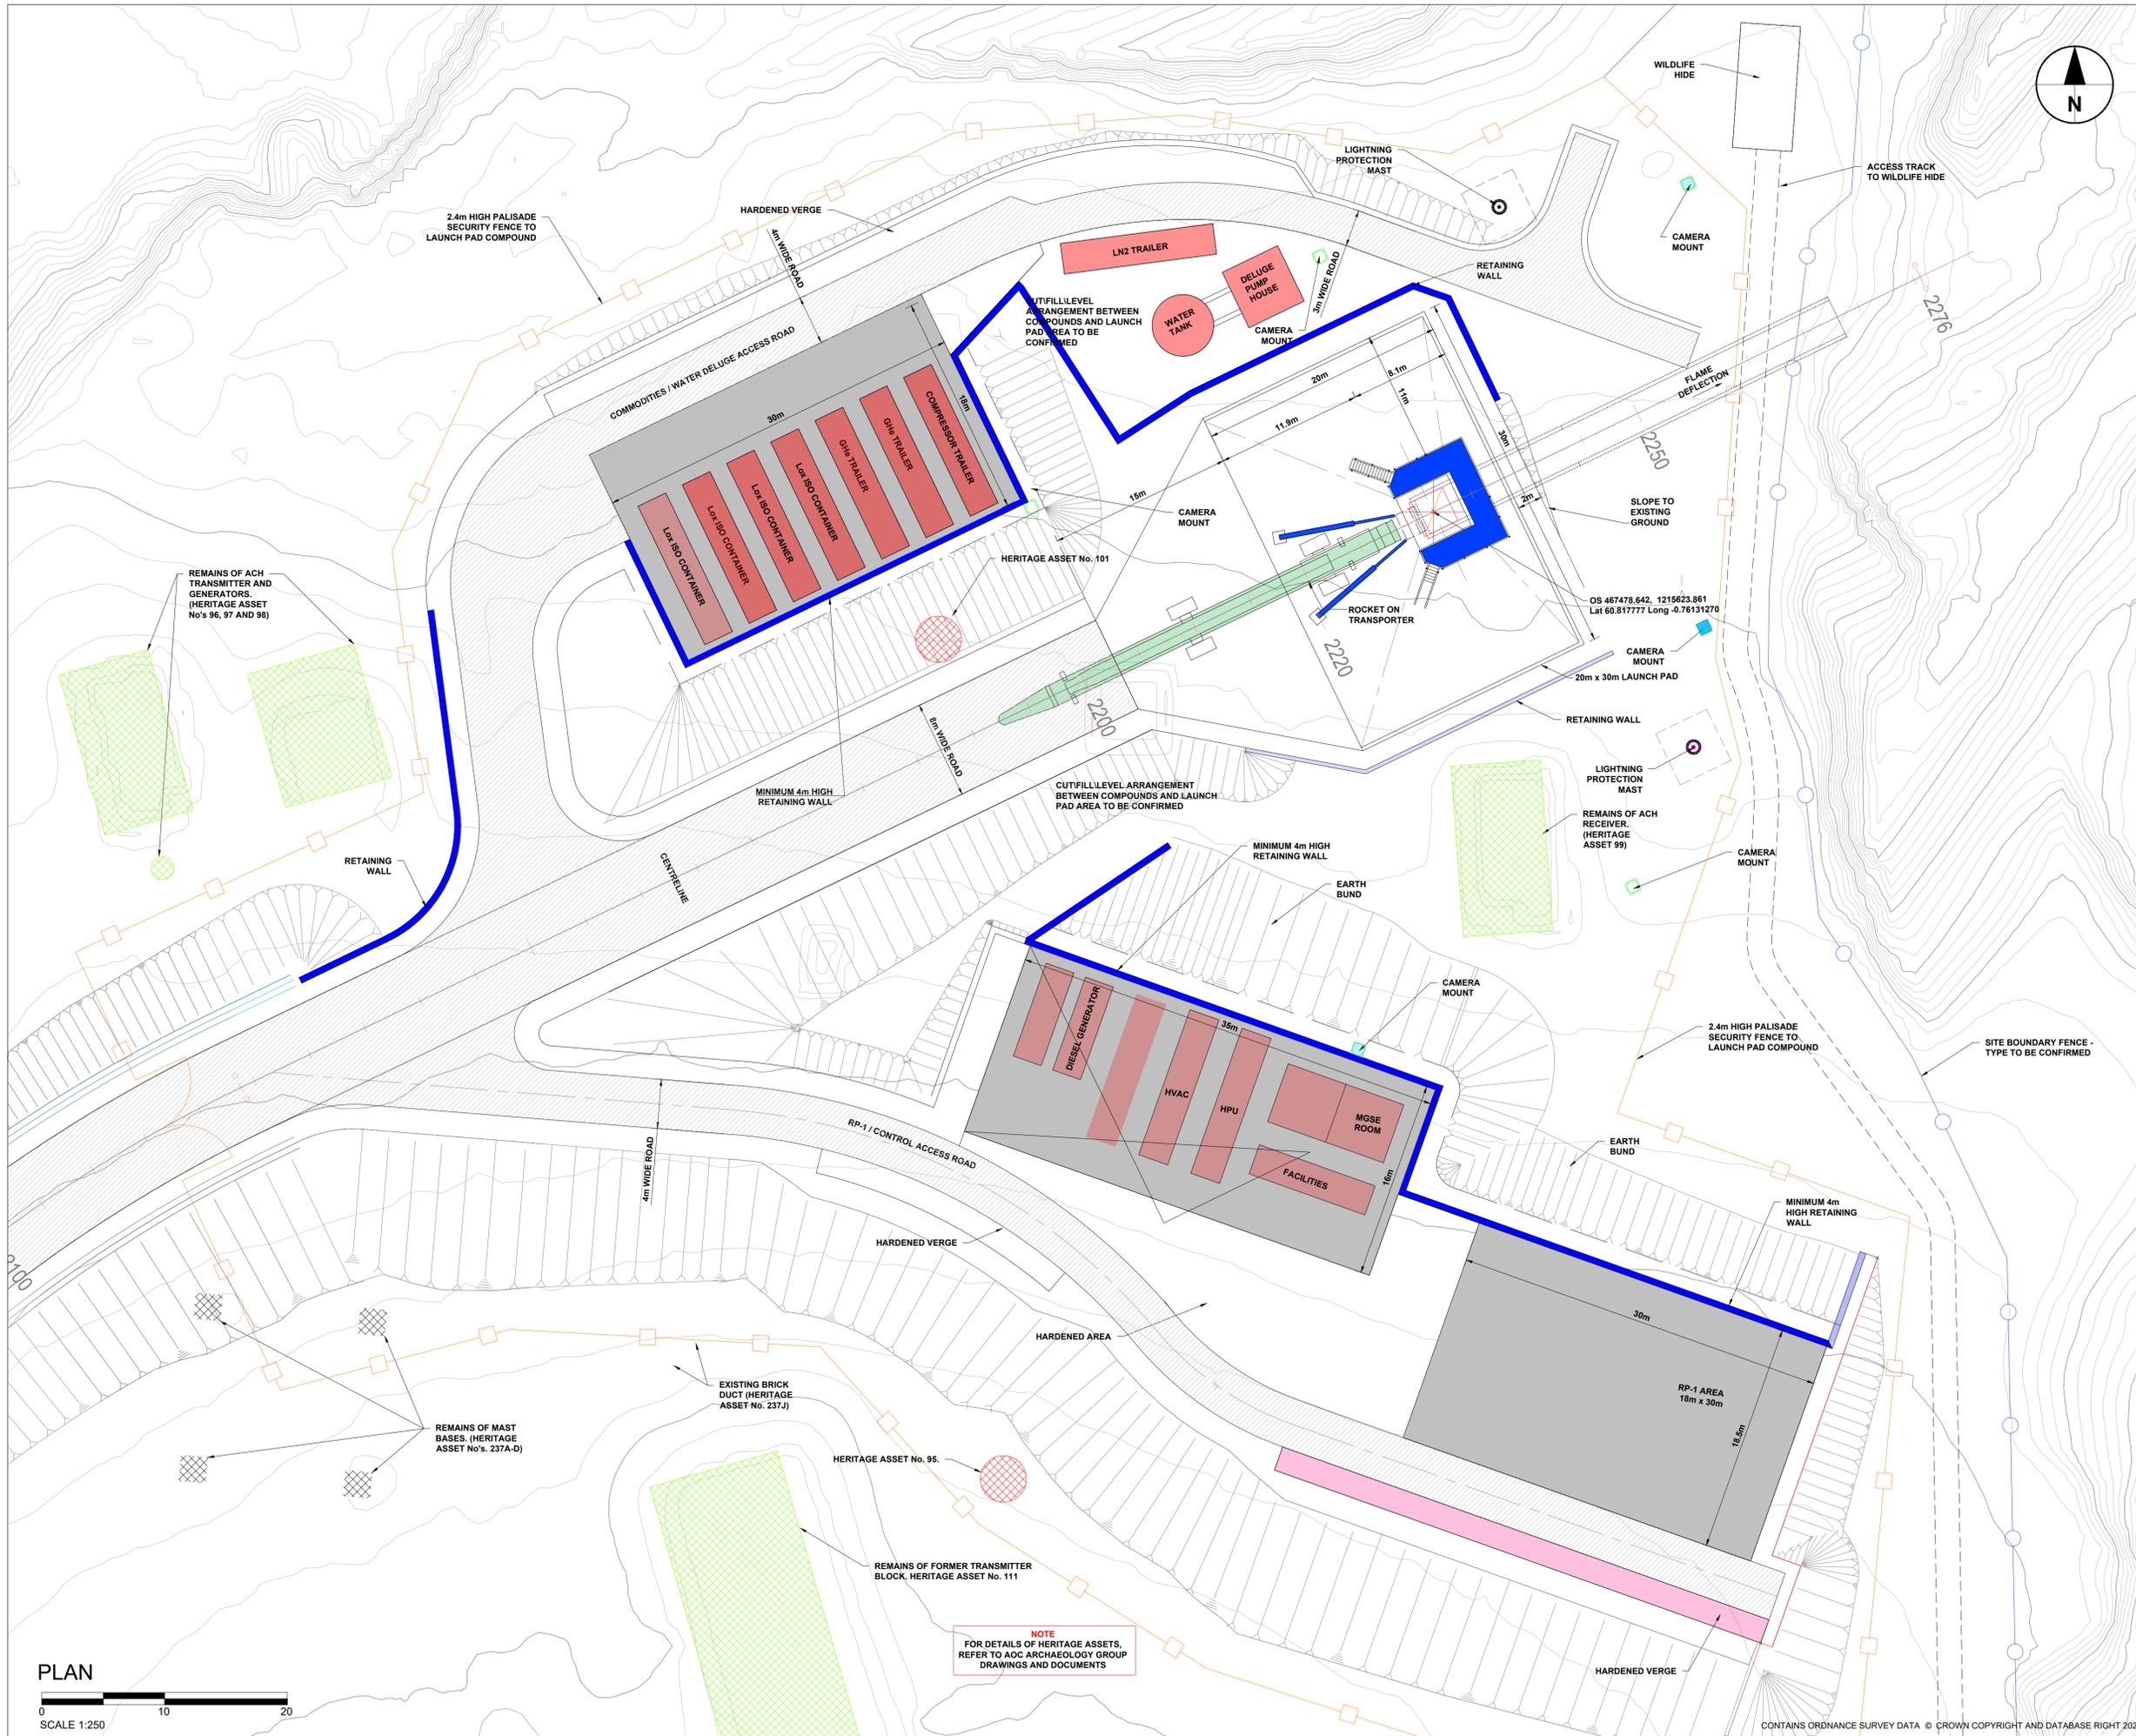

**NOTE**  
FOR DETAILS OF HERITAGE ASSETS,  
REFER TO AOC ARCHAEOLOGY GROUP  
DRAWINGS AND DOCUMENTS

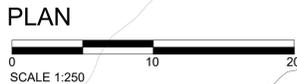

PLAN

This drawing has been prepared for the use of AECOM's client. It may not be used, modified, reproduced or relied upon by third parties, except as agreed by AECOM or as required by law. AECOM accepts no responsibility, and denies any liability, whatsoever, to any party that uses or relies on this drawing without AECOM's express written consent. All measurements must be obtained from the stated dimensions.




## Chapter 4 -






## Chapter 5 Drawing 5.1 Breeding Birds Study Area

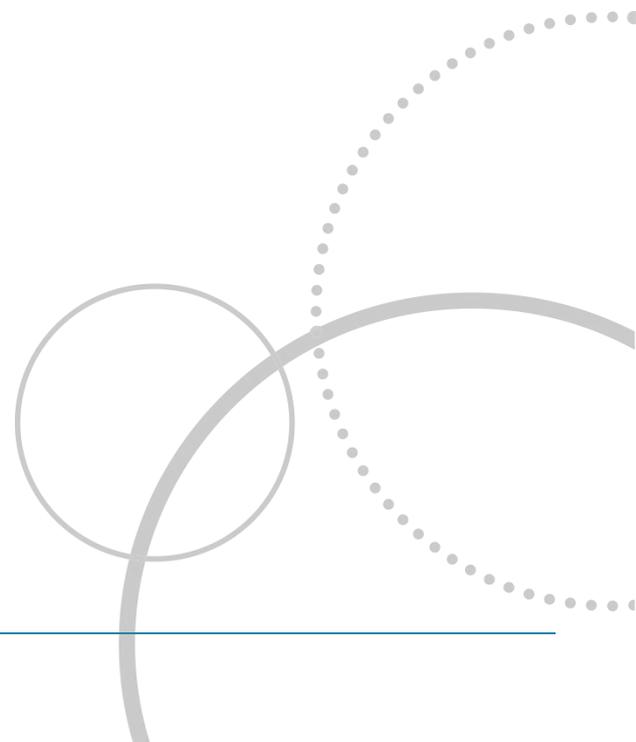



- KEY**
- Proposed Project Site Boundary
  - Launch pad
  - 0.5km buffer launch pads
  - 1km buffer launch pads
  - 2km buffer launch pads
  - 3km buffer launch pads
  - 4km buffer launch pads

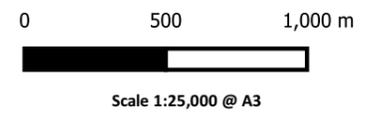

Saxavord Spaceport  
 Assessment of Environmental Effects

**Drawing 5.1**  
**Breeding birds Study Area**

Date: 16/11/2021	Drawn by: K.M.	Checked by: P.C.	Version: Rev. 6
------------------	----------------	------------------	-----------------

Project Number: 3148